

CONSULTANT(S):


CLIENT:
Salt River Pima-Maricopa Indian Community
10005 East Osborn Road
Scottsdale, Arizona 85256
Phone: 480.362.7744

SALT RIVER PIMA-MARICOPA INDIAN COMMUNITY
LEHI CEMETERY
VETERANS MEMORIAL
CEMETERY LOCATION MAP

1 06.21.2024 1ST PERMIT REVISION
DATE DESCRIPTION
REVISIONS



DESIGNED BY: MN DRAWN BY: MN
CHECKED BY: JB APPROVED BY: JB
SCALE: 50' SCALE: 50' SCALE: 50' DATE: 08/15/2024
DRAWING NO.: GN-102 SHEET NO.: OF

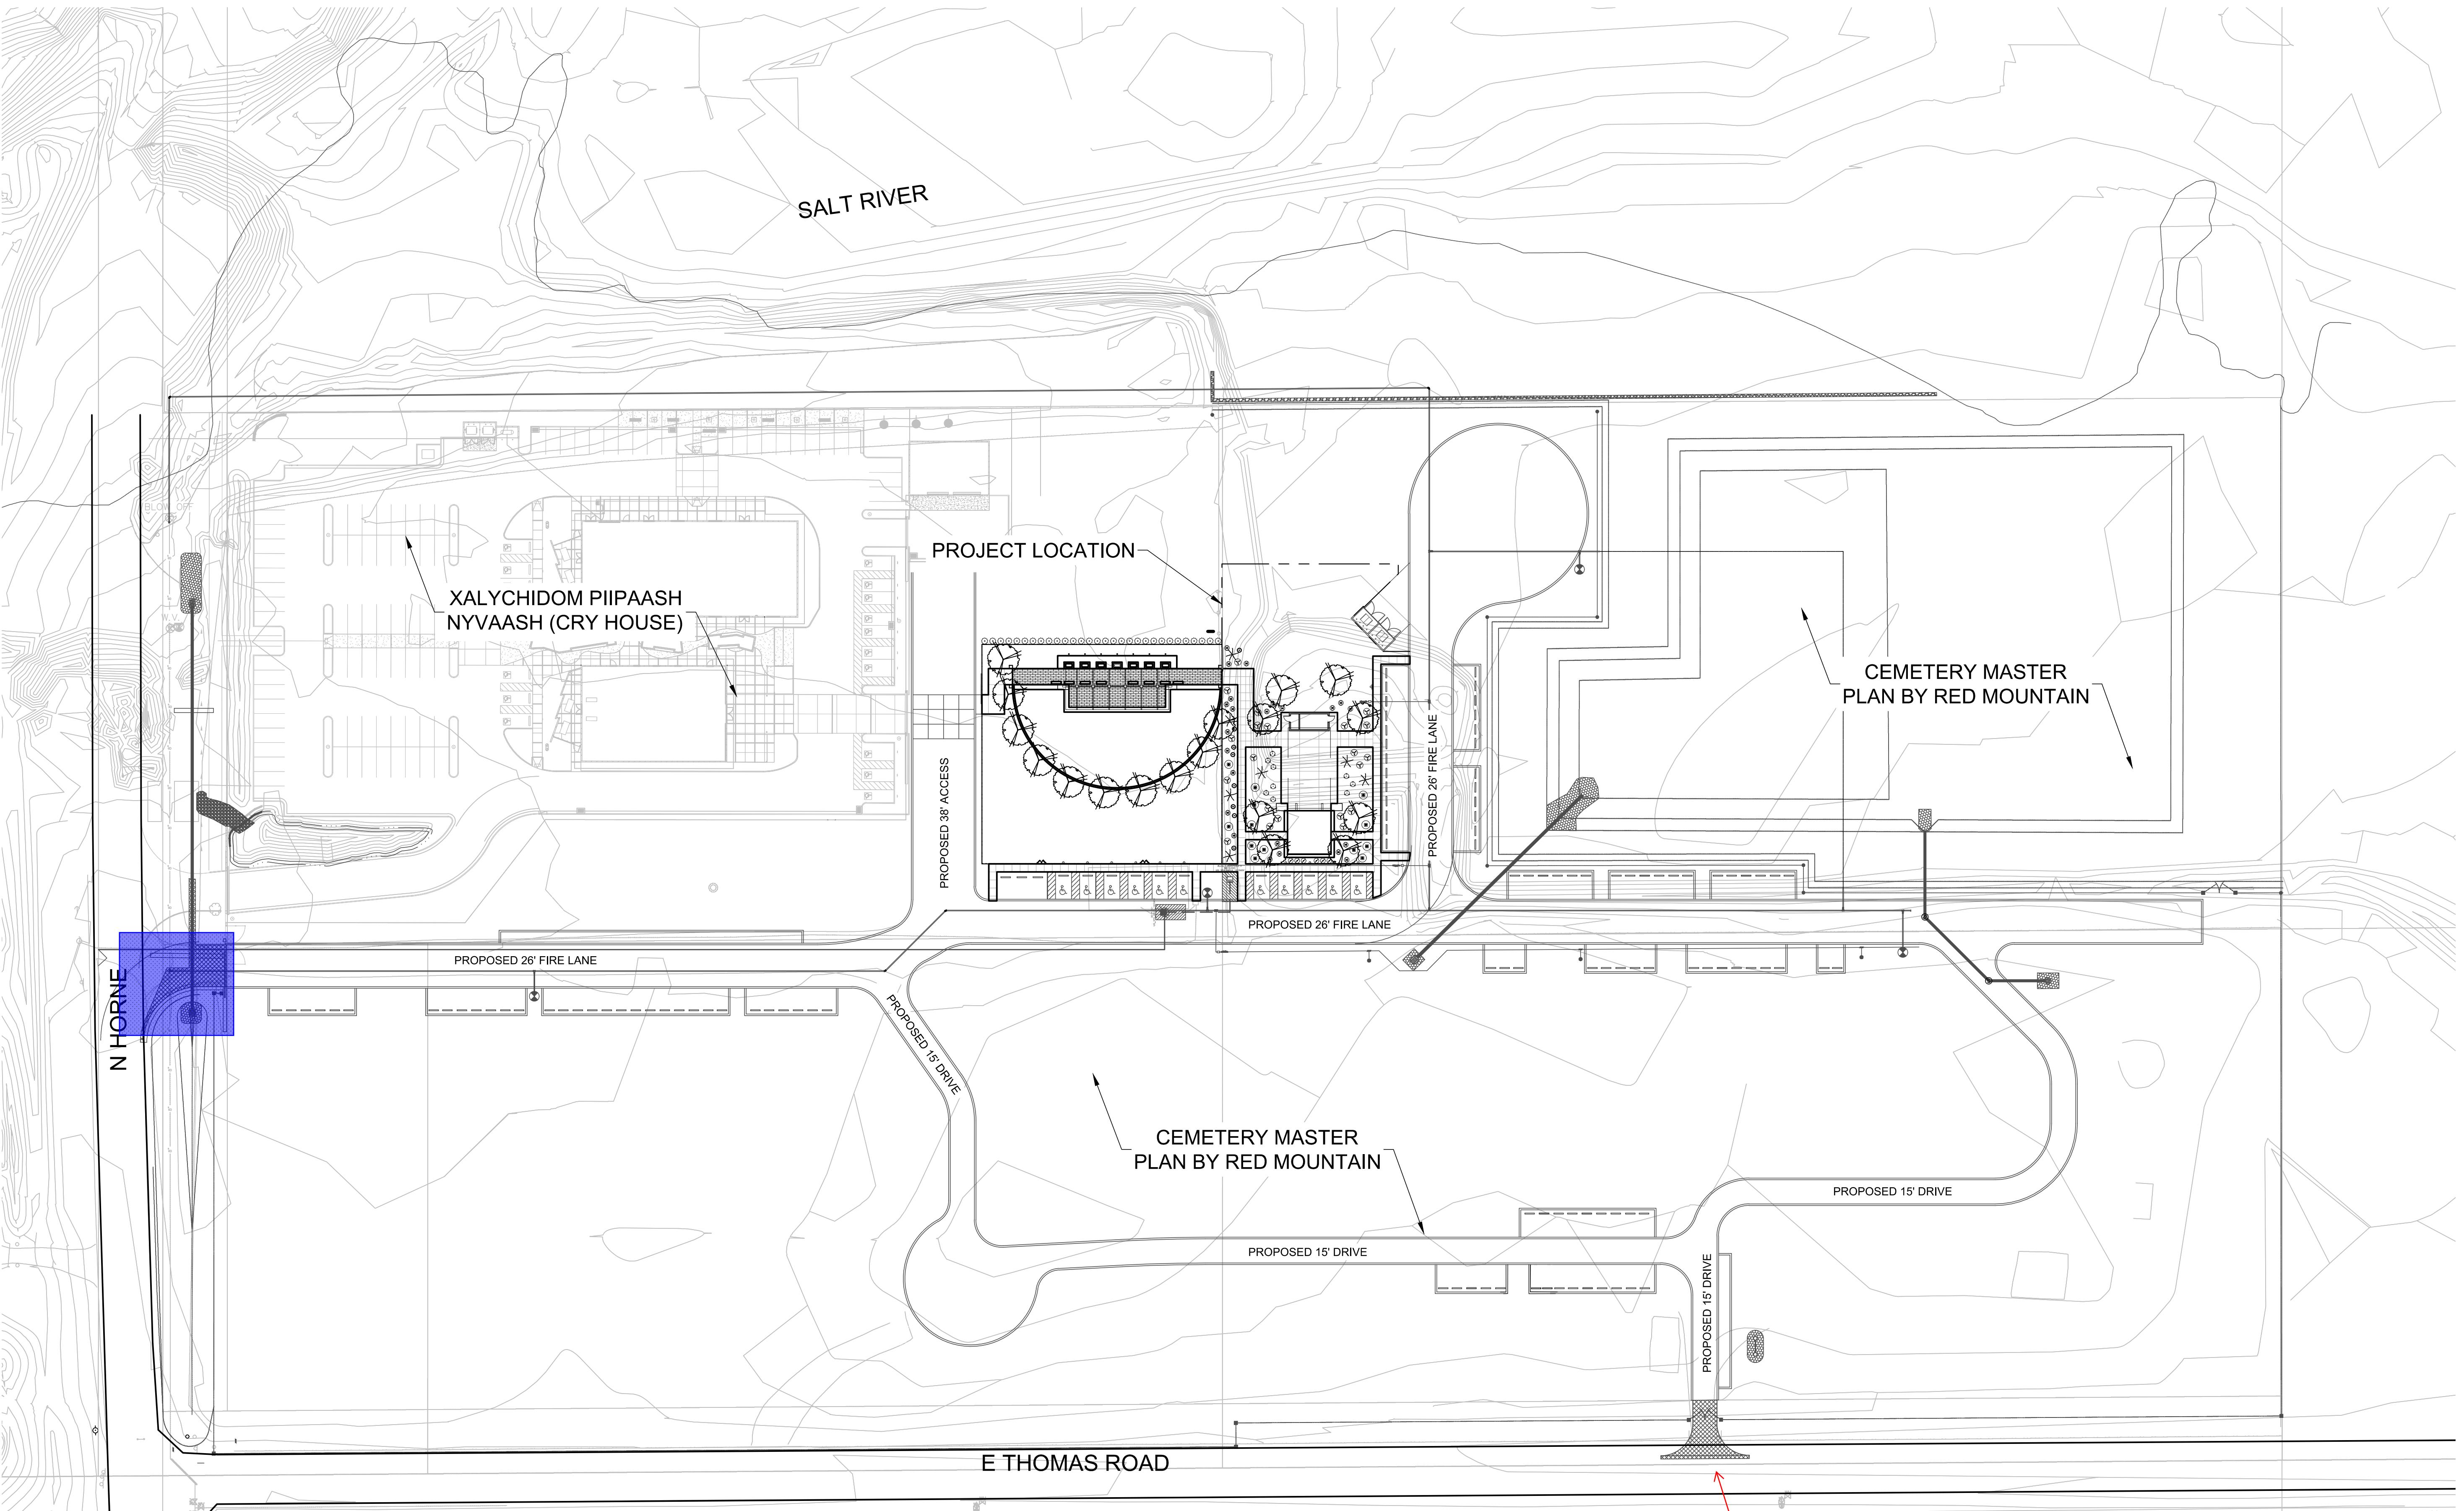

Use Thomas Road Entrance
from January 30th to
February 8th.

