



CONSULTANTS:


CLIENT:
Salt River Pima-Maricopa Indian Community
10005 East Osborn Road
Scottsdale, Arizona 85256
Phone: 480.362.7744

SALT RIVER PIMA-MARICOPA INDIAN COMMUNITY
**LEHI CEMETERY
VETERANS MEMORIAL**
CEMETERY LOCATION MAP


#	DATE	DESCRIPTION
1	06-21-2024	1ST PERMIT REVISION
REVISIONS		



DESIGNED BY:	MN	DRAWN BY:	MN
CHECKED BY:	JB	APPROVED BY:	JB
SCALE:	50 SCALE	DATE:	08/15/2024
DRAWING NO.:	GN-102	SHEET NO.:	OF

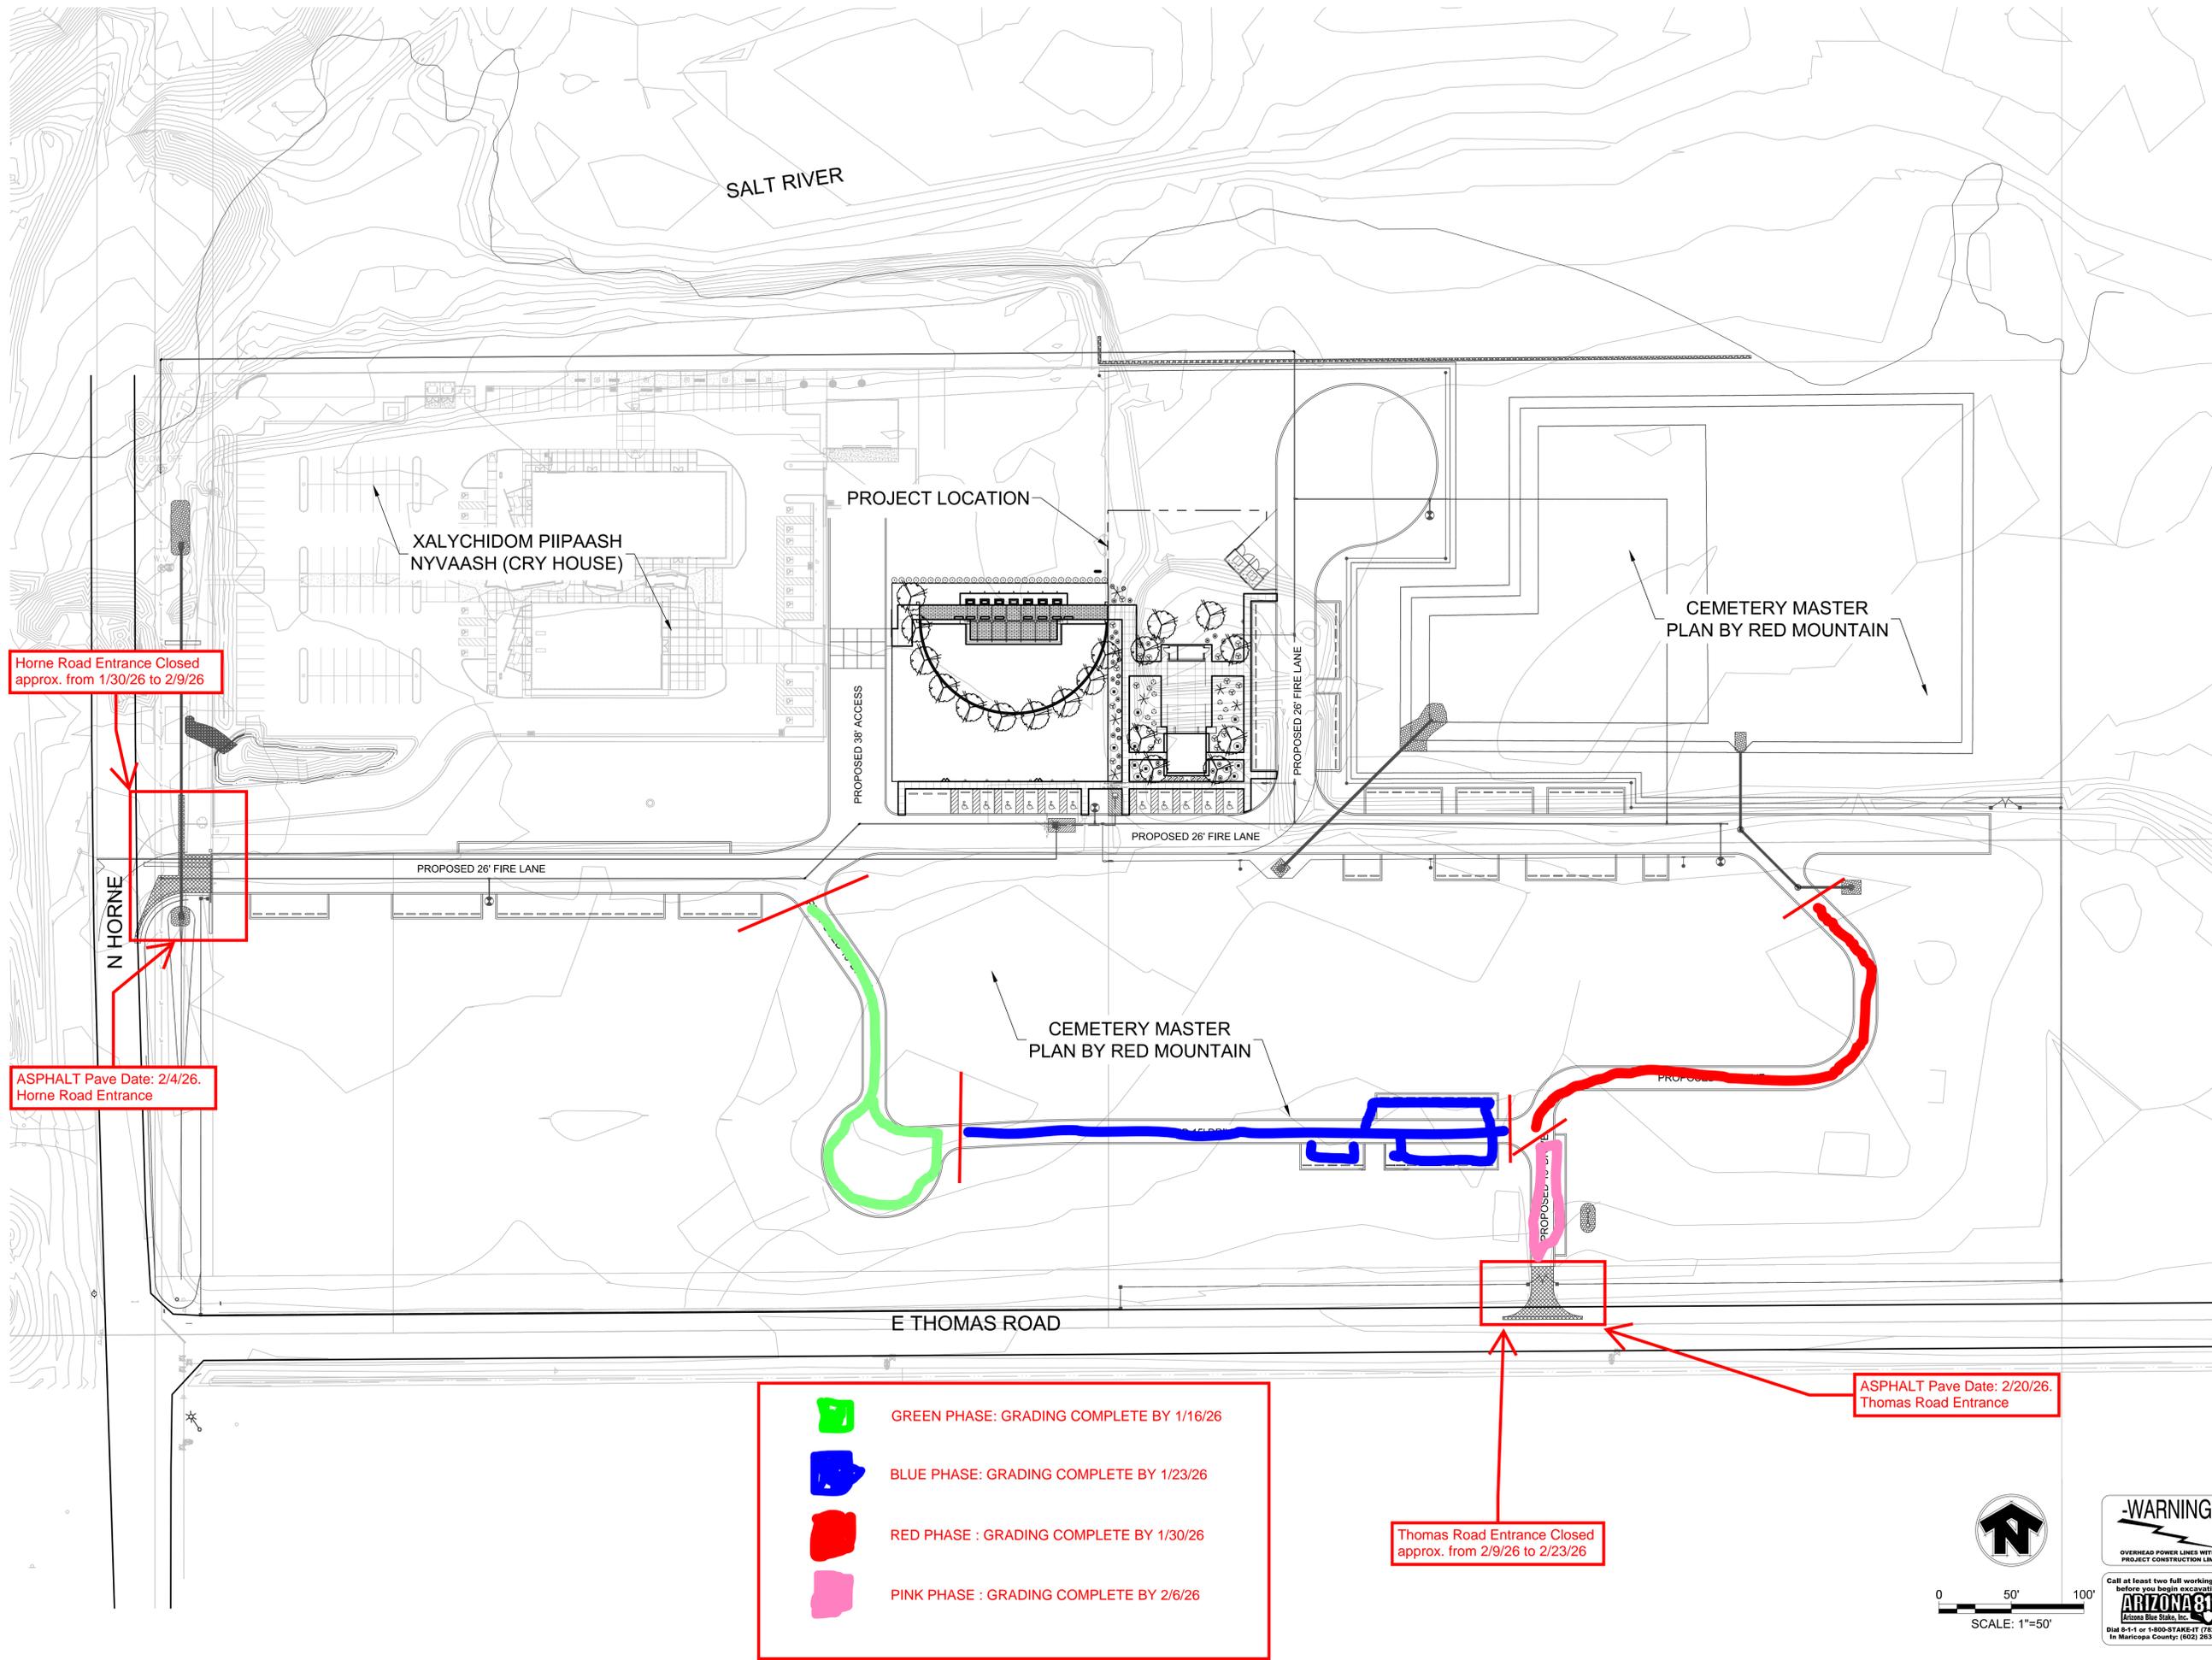

	GREEN PHASE: GRADING COMPLETE BY 1/16/26
	BLUE PHASE: GRADING COMPLETE BY 1/23/26
	RED PHASE: GRADING COMPLETE BY 1/30/26
	PINK PHASE: GRADING COMPLETE BY 2/6/26

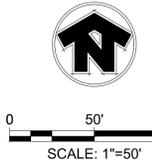

P:\2013\75.001\Veterans Cemetery\J2\CAD\Reel\Outgoing\2025.07.01\11375_Lehi - G101 Title Cover.dwg 1/20/2026 1:00:01 PM - MARIA NOVACEK